3-5 BURLINGTON GARDENS

MAYFAIR, WI

PRESTIGE 6TH FLOOR AIR CONDITIONED OFFICES WITH THREE OUTSIDE TERRACES

PRESTIGE 6TH FLOOR AIR CONDITIONED OFFICES OUTSTANDING FEATURES INCLUDE THREE OUTSIDE TERRACE AREAS AND FULL HEIGHT WINDOWS TO FOUR SIDES

5,145 sq ft (478 sq m) approx



STUNNING LANDMARK BUILDING




The entire sixth floor offices have undergone substantial refurbishment. Outstanding features include full height windows to four sides and three outside terrace areas approached through full height bi-fold doors, all of which provide stunning views over Mayfair and the surrounding area. The offices are planned in clear space but could easily accommodate executive offices, meeting rooms and open plan areas which in total extends to approximately 5,145 sq ft (478 sq m).




OUTSTANDING FEATURES

- Three outside terrace areas
- Full height windows to four sides
- New air conditioning
- New raised floor
- Electric window blinds
- Two passenger lifts
- Demised WCs
- Newly remodelled ground floor entrance
- Manned ground floor reception
- Car parking by arrangement
- Cycle storage by arrangement
- 24 hour access and security



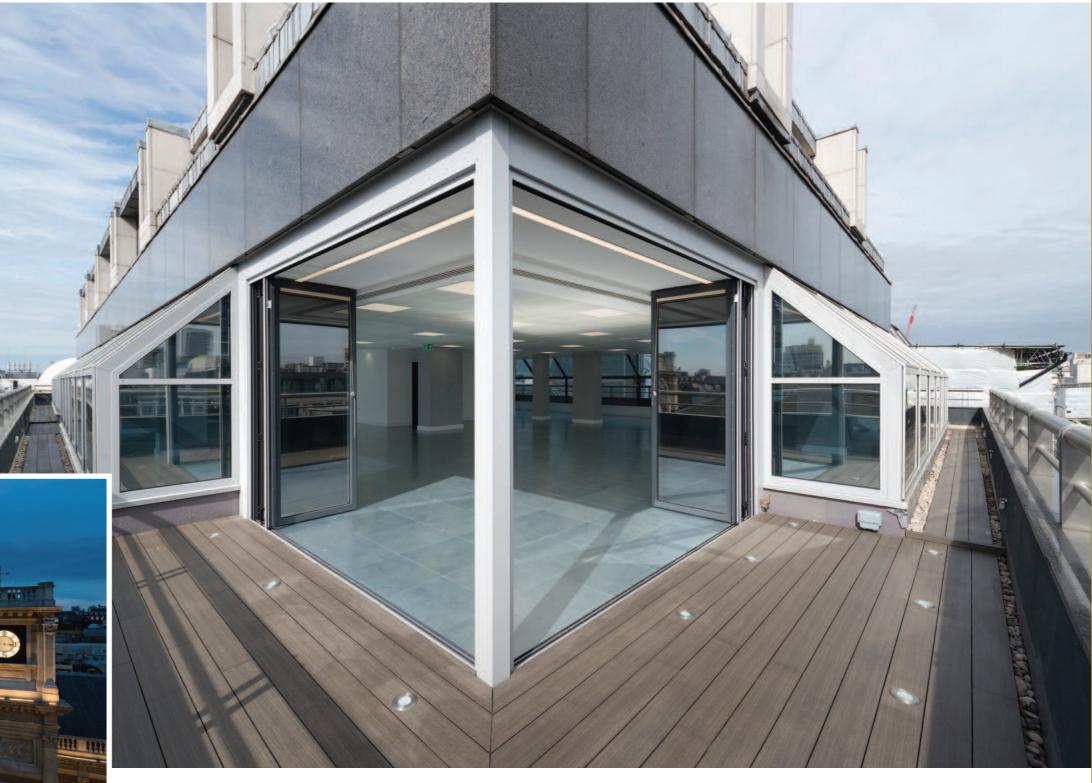

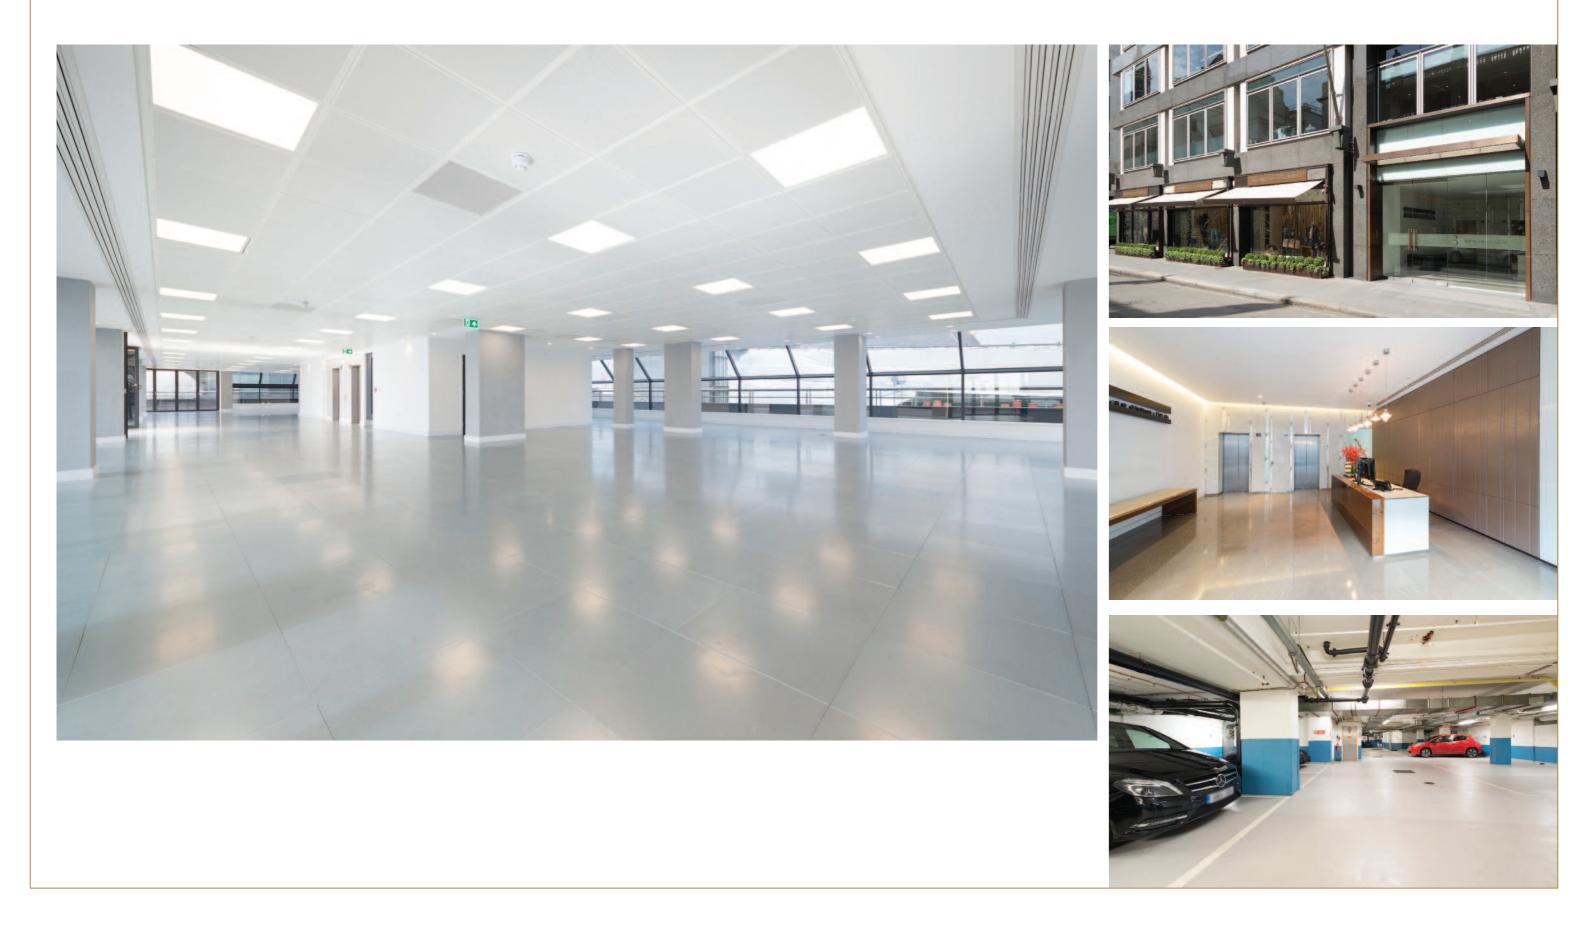


SUPERB LOCATION

This stunning landmark building is located on the north side of Burlington Gardens at the junction with Cork Street to the west and Old Burlington Street to the east. Burlington Arcade is opposite the building.


Green Park, Piccadilly Circus and Oxford Circus underground stations are all in close proximity.




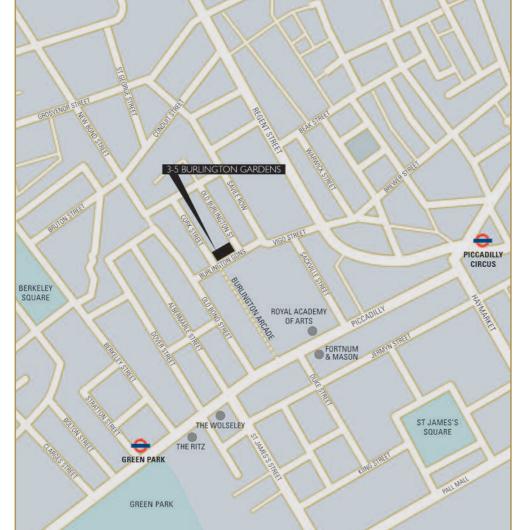



FLOOR PLANS

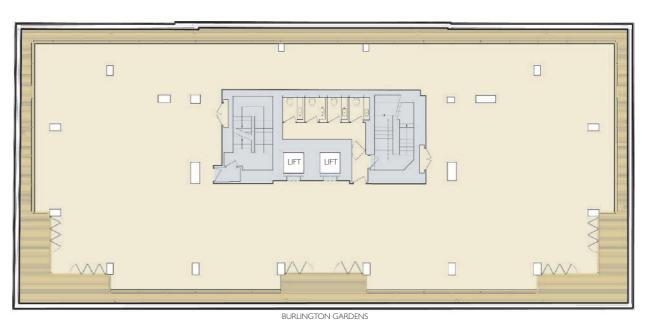

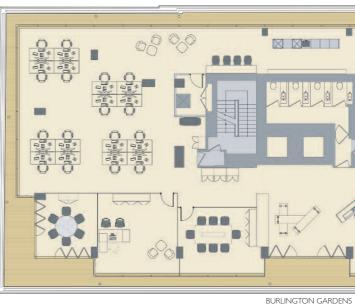

1AA

Suggested Space Plan

Indicative Plans Not to Scale



TERMS Full rent and lease terms on request.

EPC C61

VIEWING

By appointment through the landlord's joint sole agents.



Hargreaves Newberry Gyngell Limited

Richard Spencer richardspencer@hng.co.uk 020 3205 0204

Will Gyngell william.gyngell@hng.co.uk 020 3205 0203



David Hanrahan david.hanrahan@colliers.com 020 7487 1769

Emily Hutton emily.hutton@colliers.com 020 7487 1746

Sophie Bartlett sophie.bartlett@colliers.com 020 7344 6545

Note that particulars are submitted for guidance only and do not form part of any contract. Applicants must rely upon their own enquiries upon all matters relating to properties they intend to acquire. All floor areas quoted are approximate. All terms are exclusive of Value Added Tax. (January 2019)